



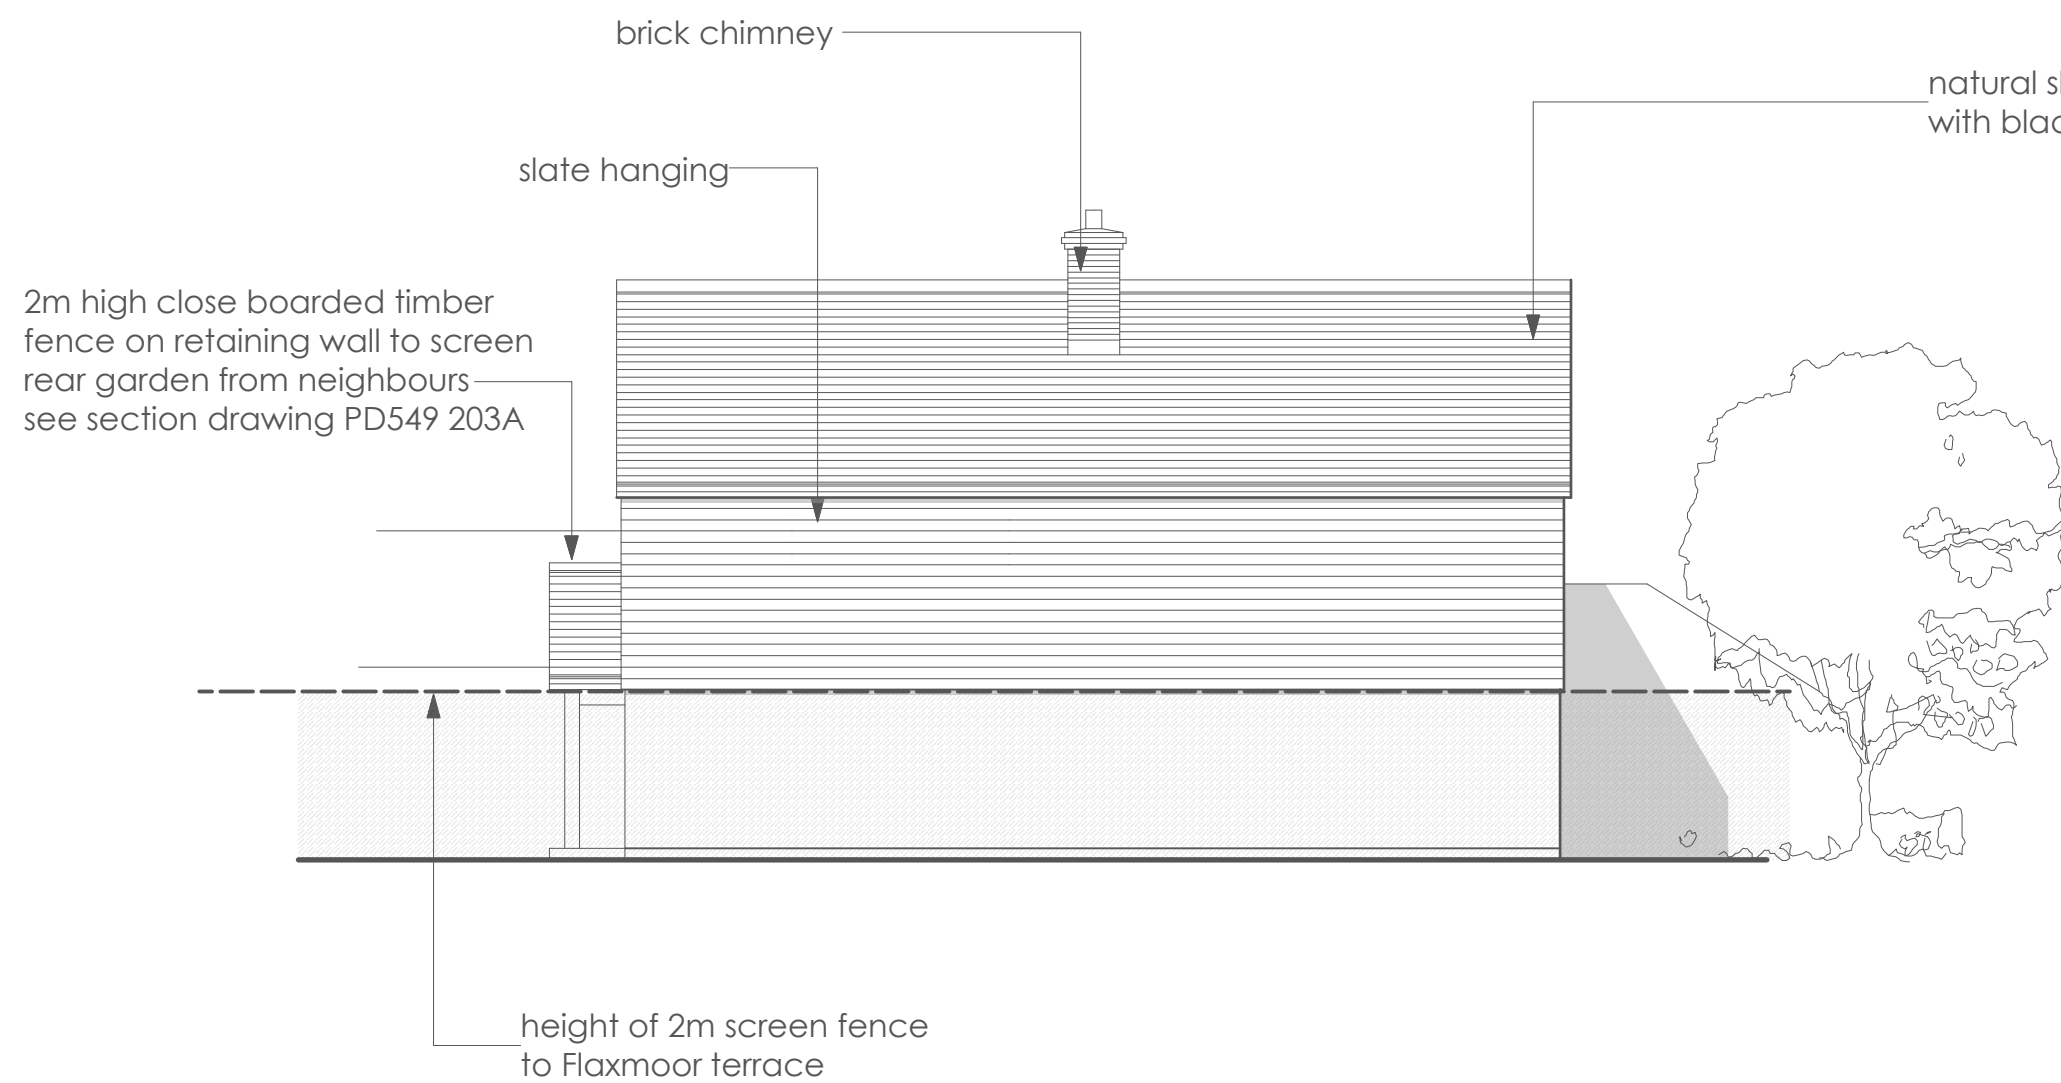


south east elevation

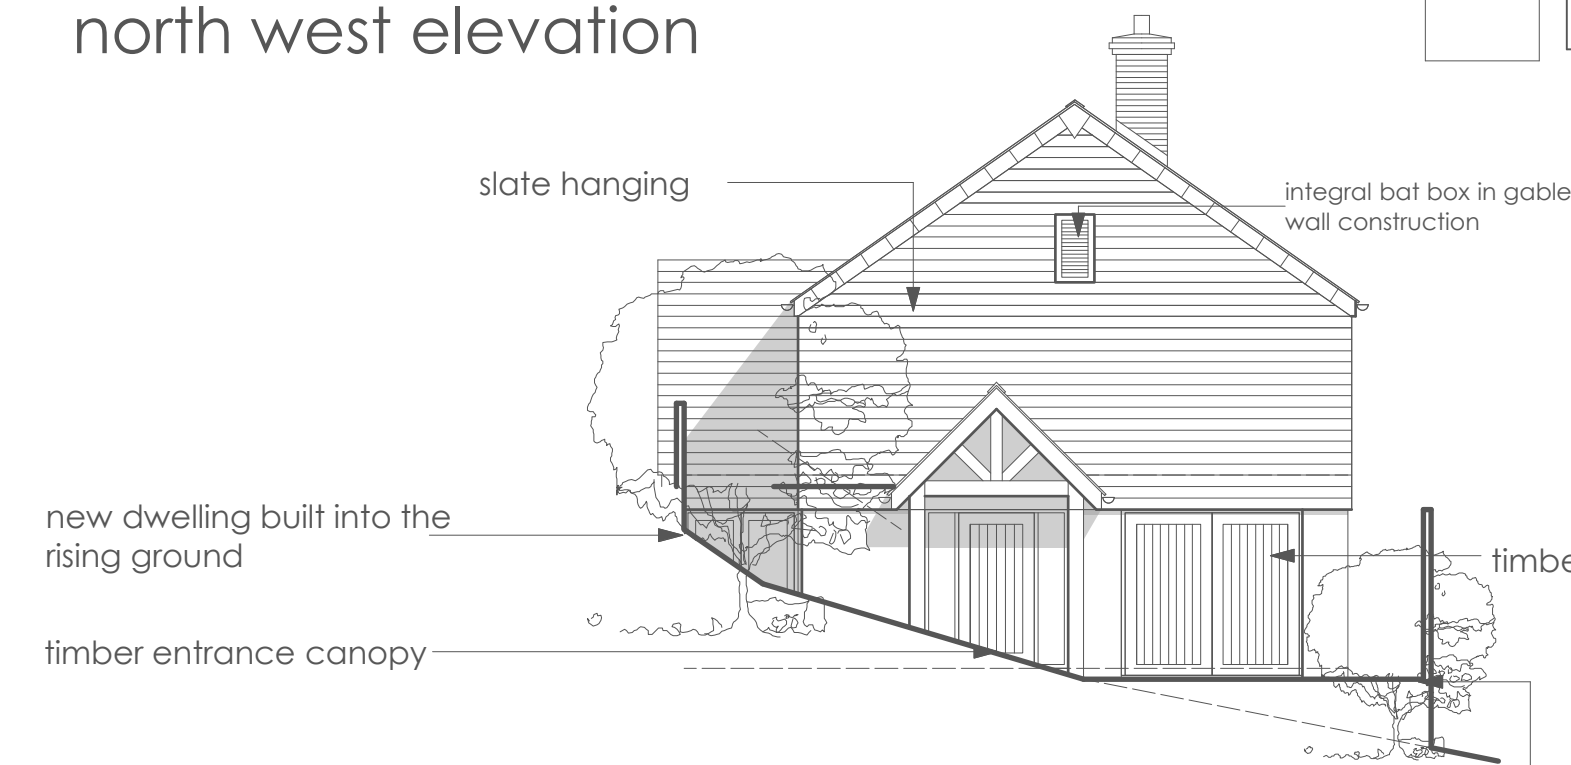

north west elevation



south west elevation

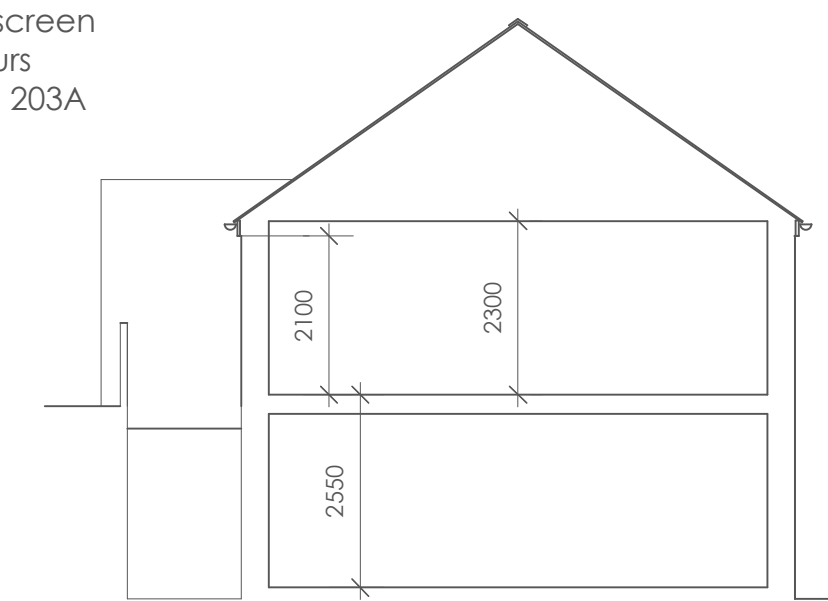


typical section




north east elevation

2m high close boarded timber fence on timber sleepers to south east elevation to ensure privacy to neighbours

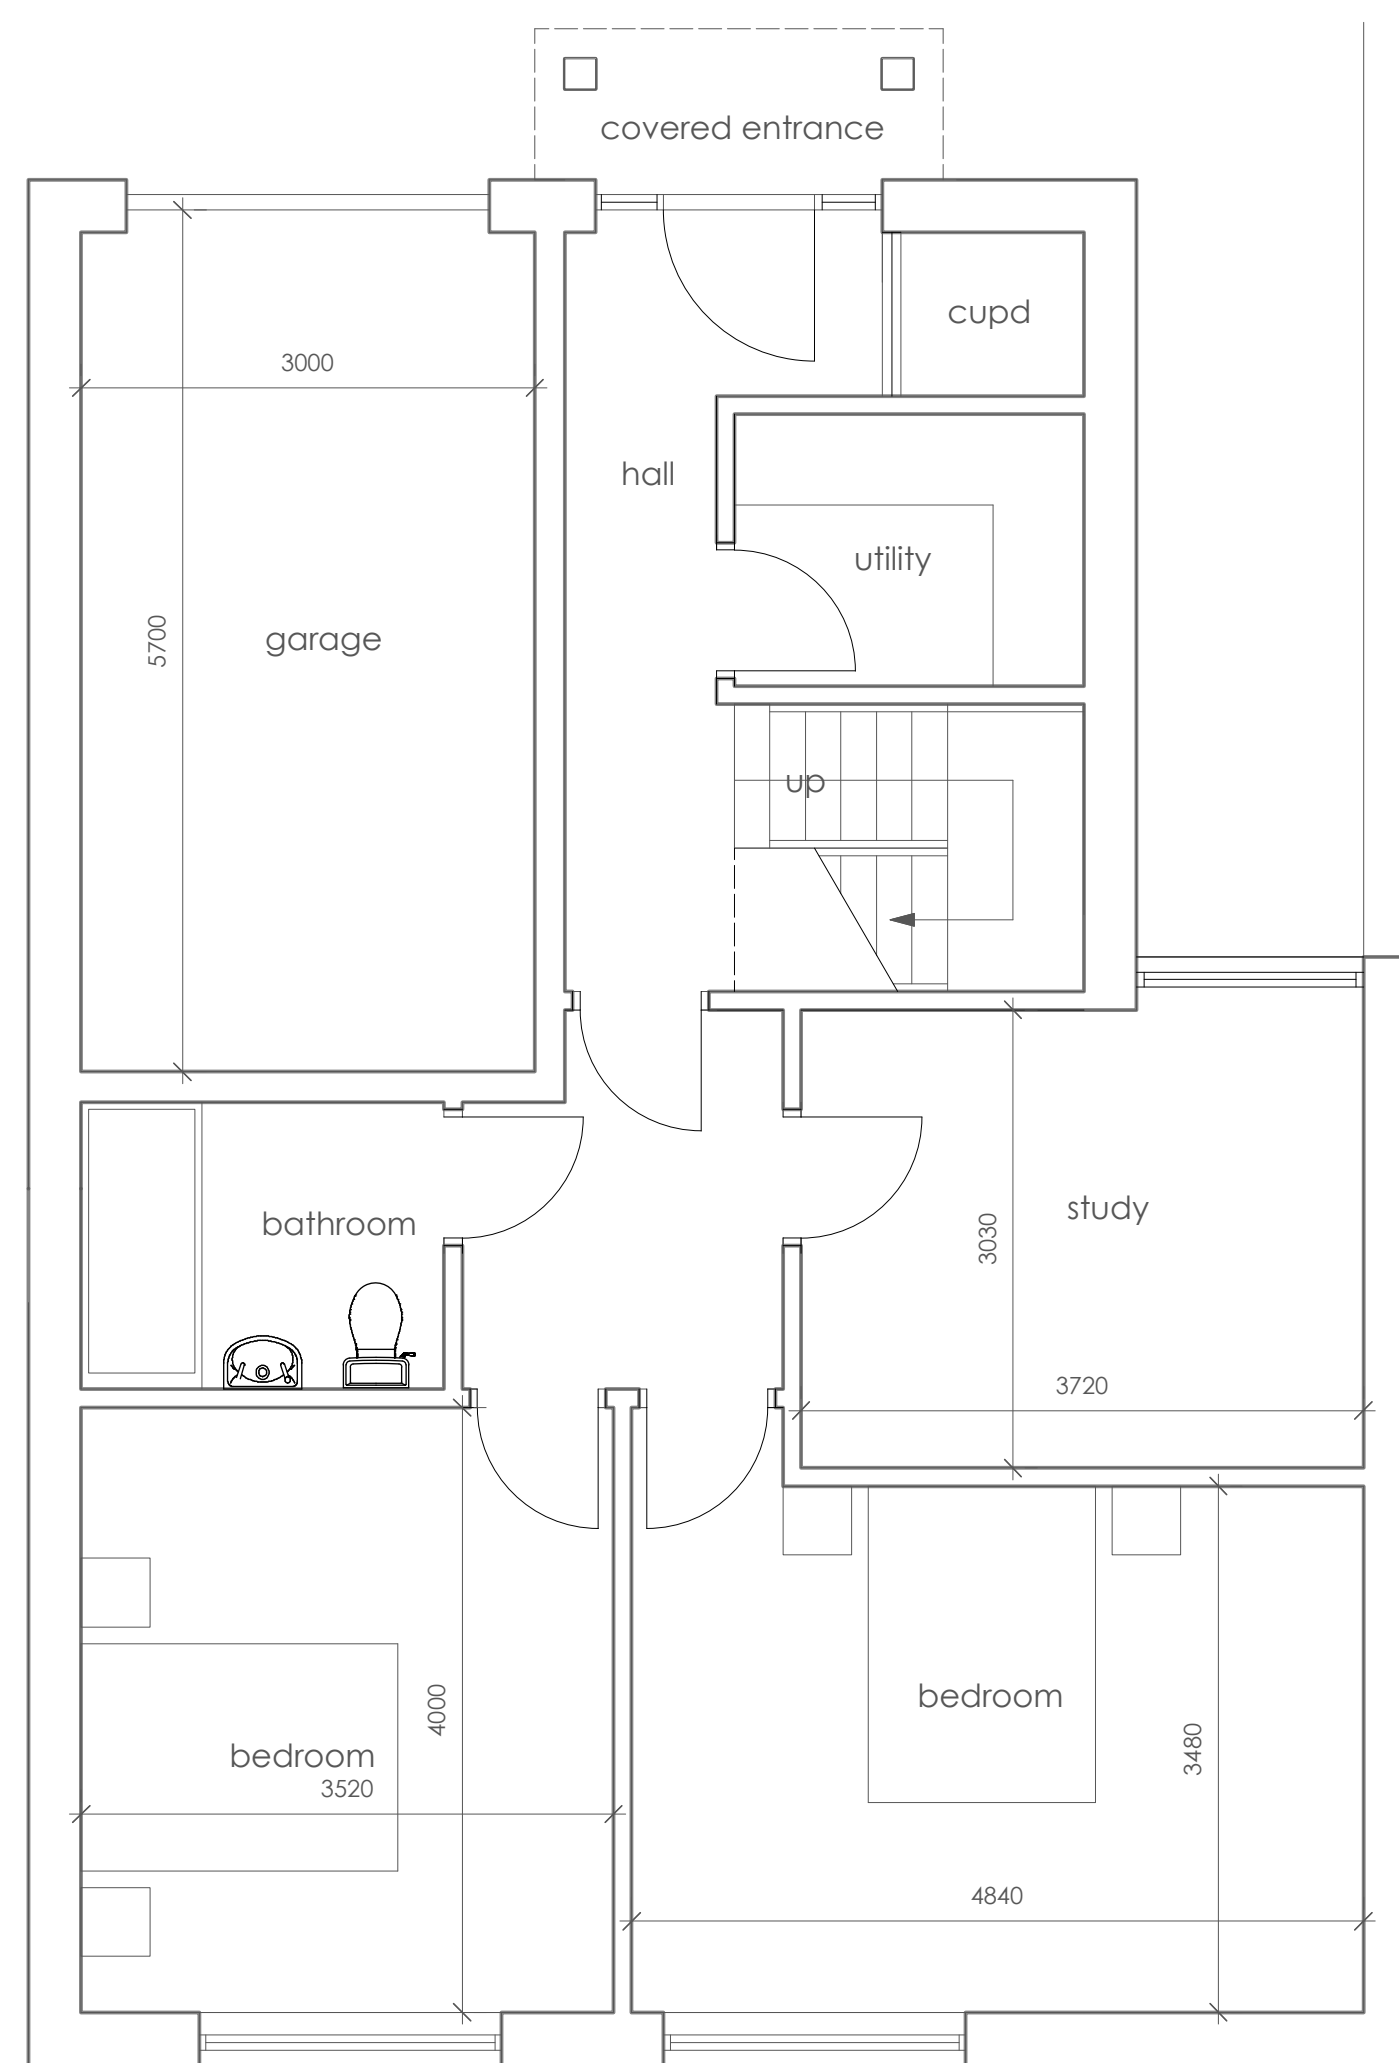

ground floor plan

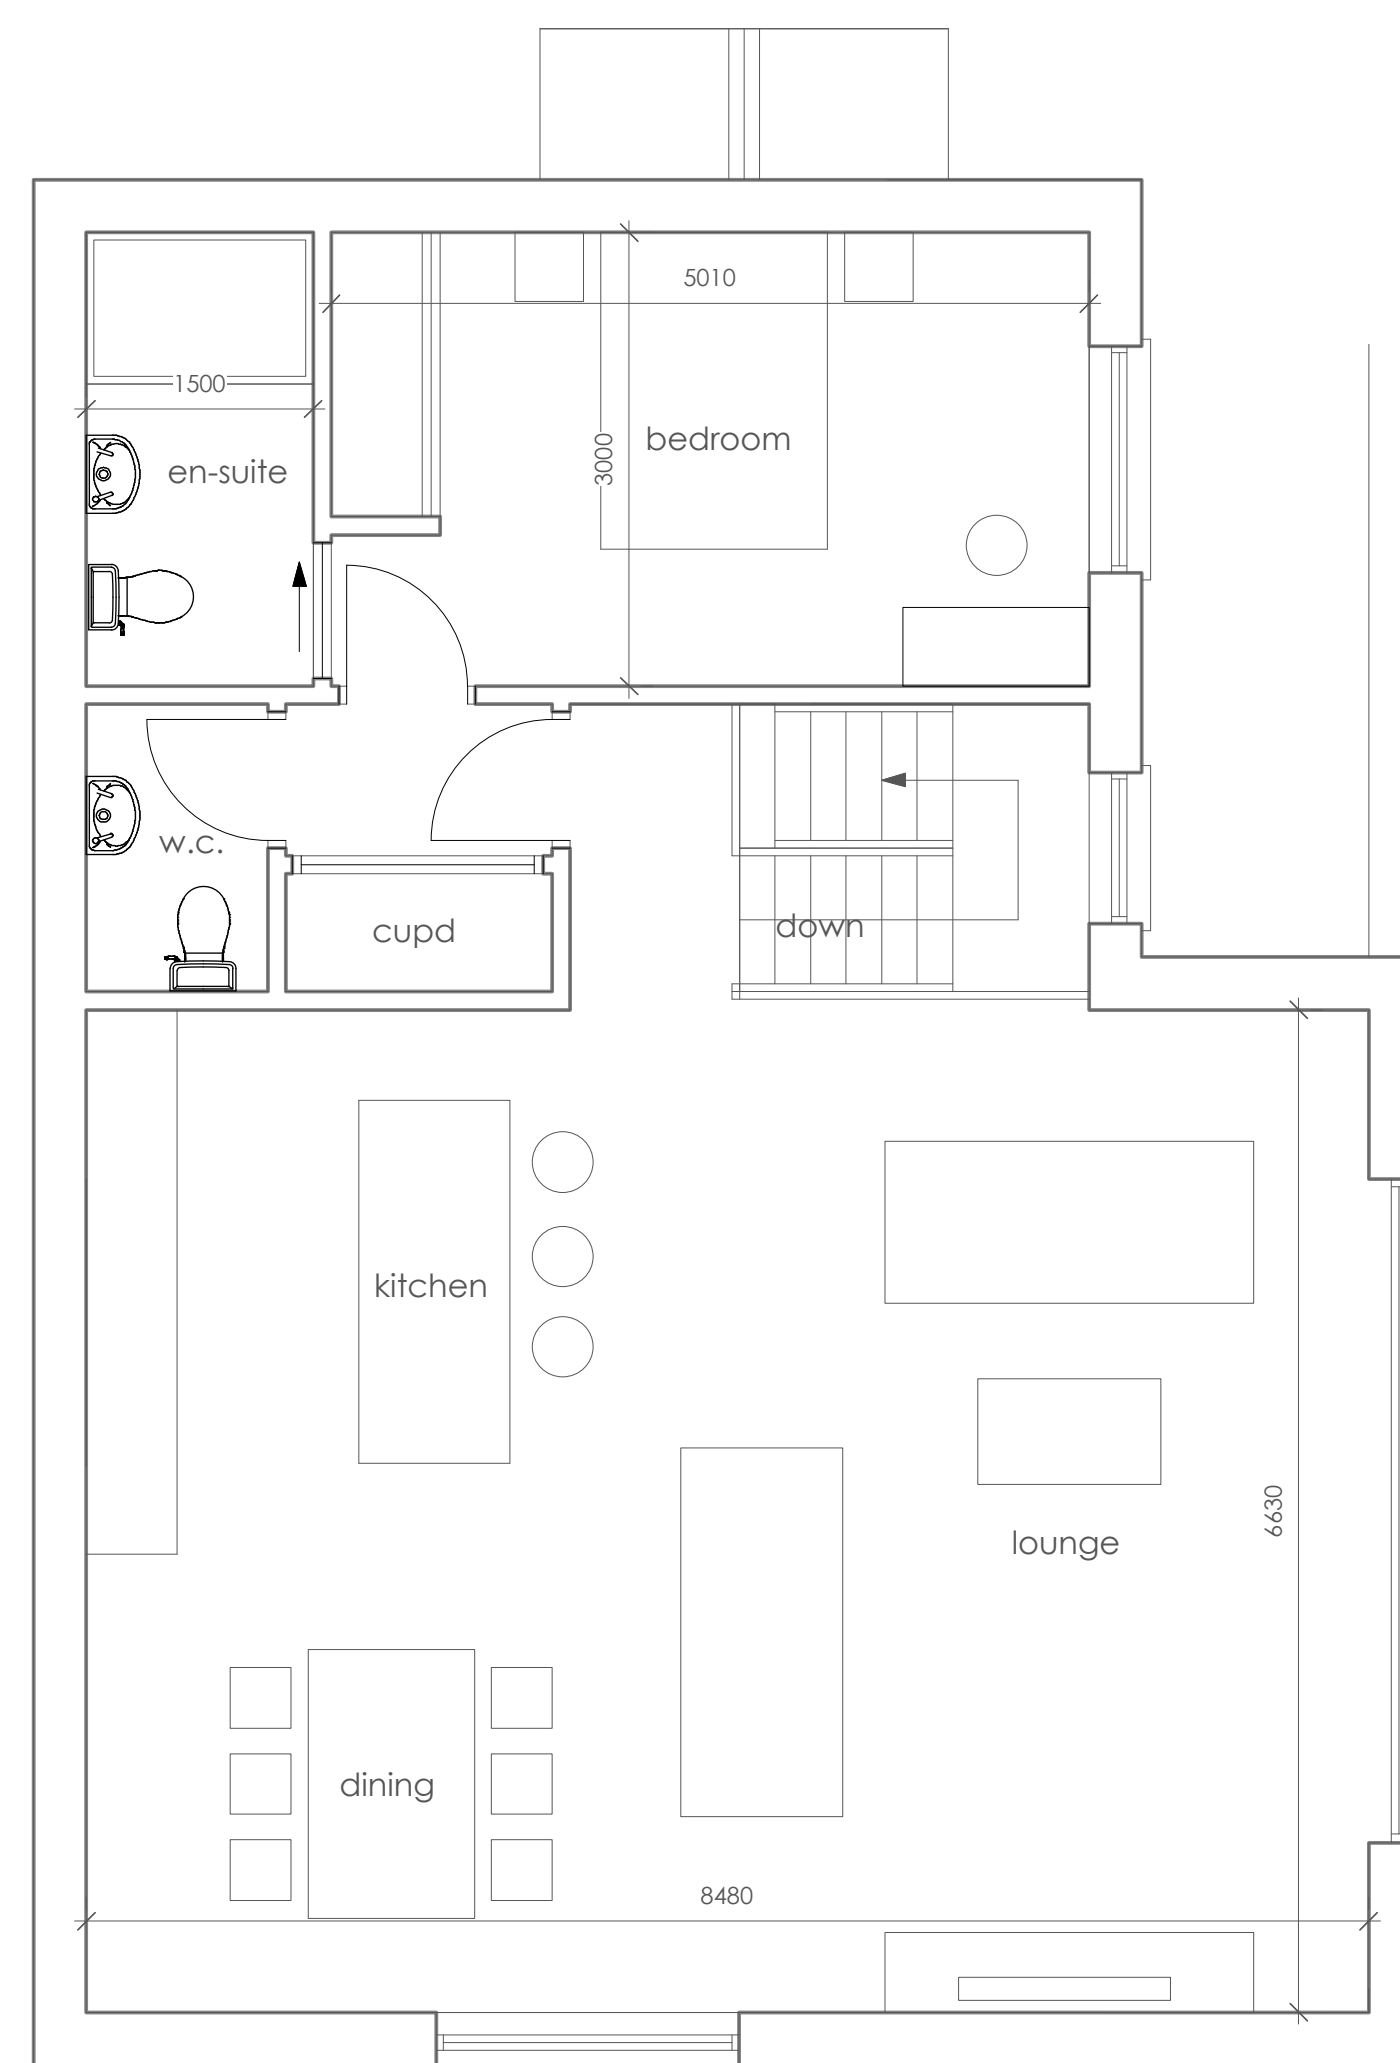

first floor plan